

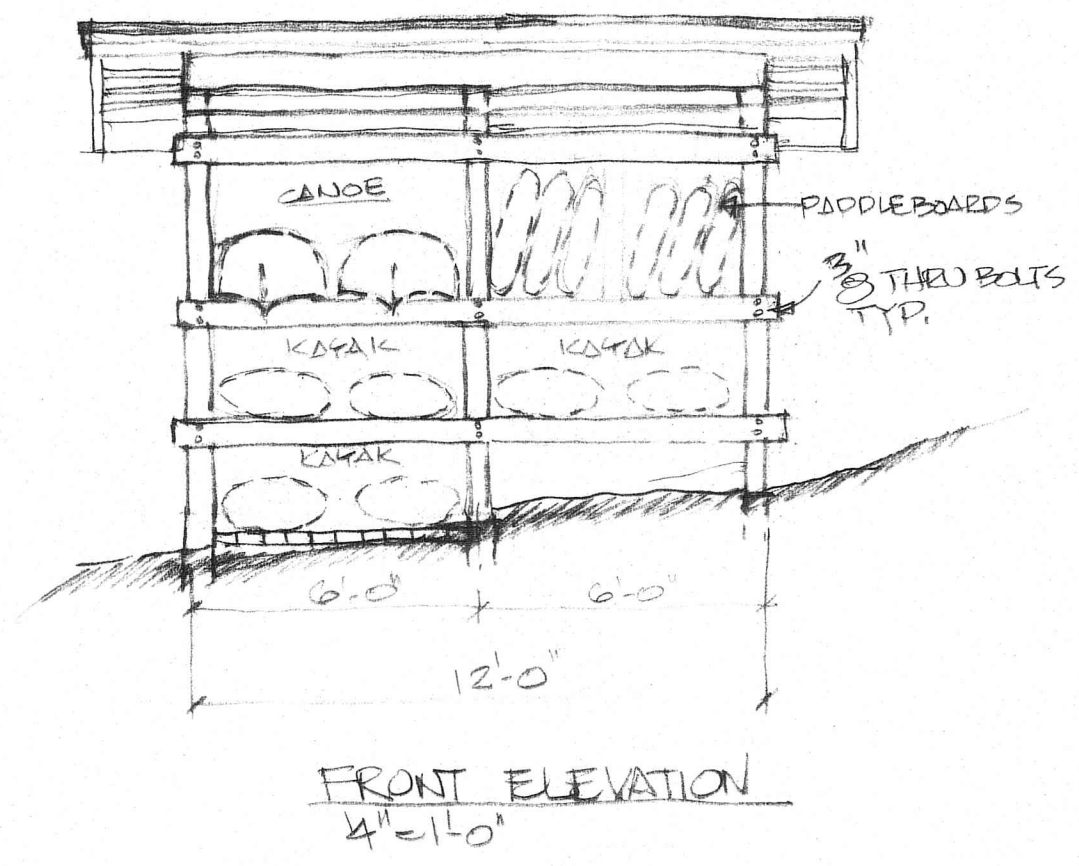
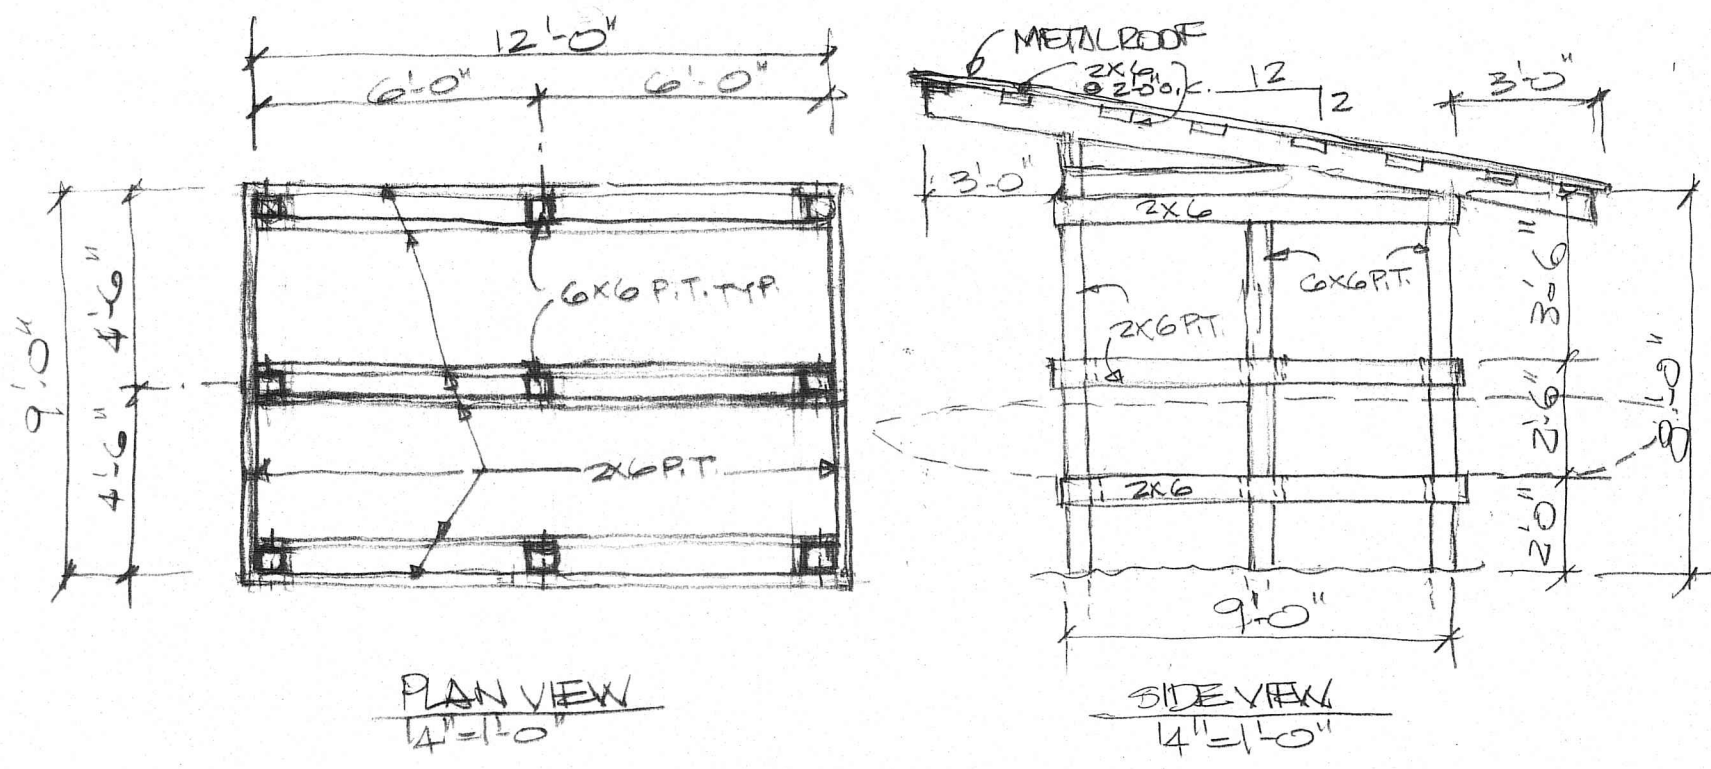
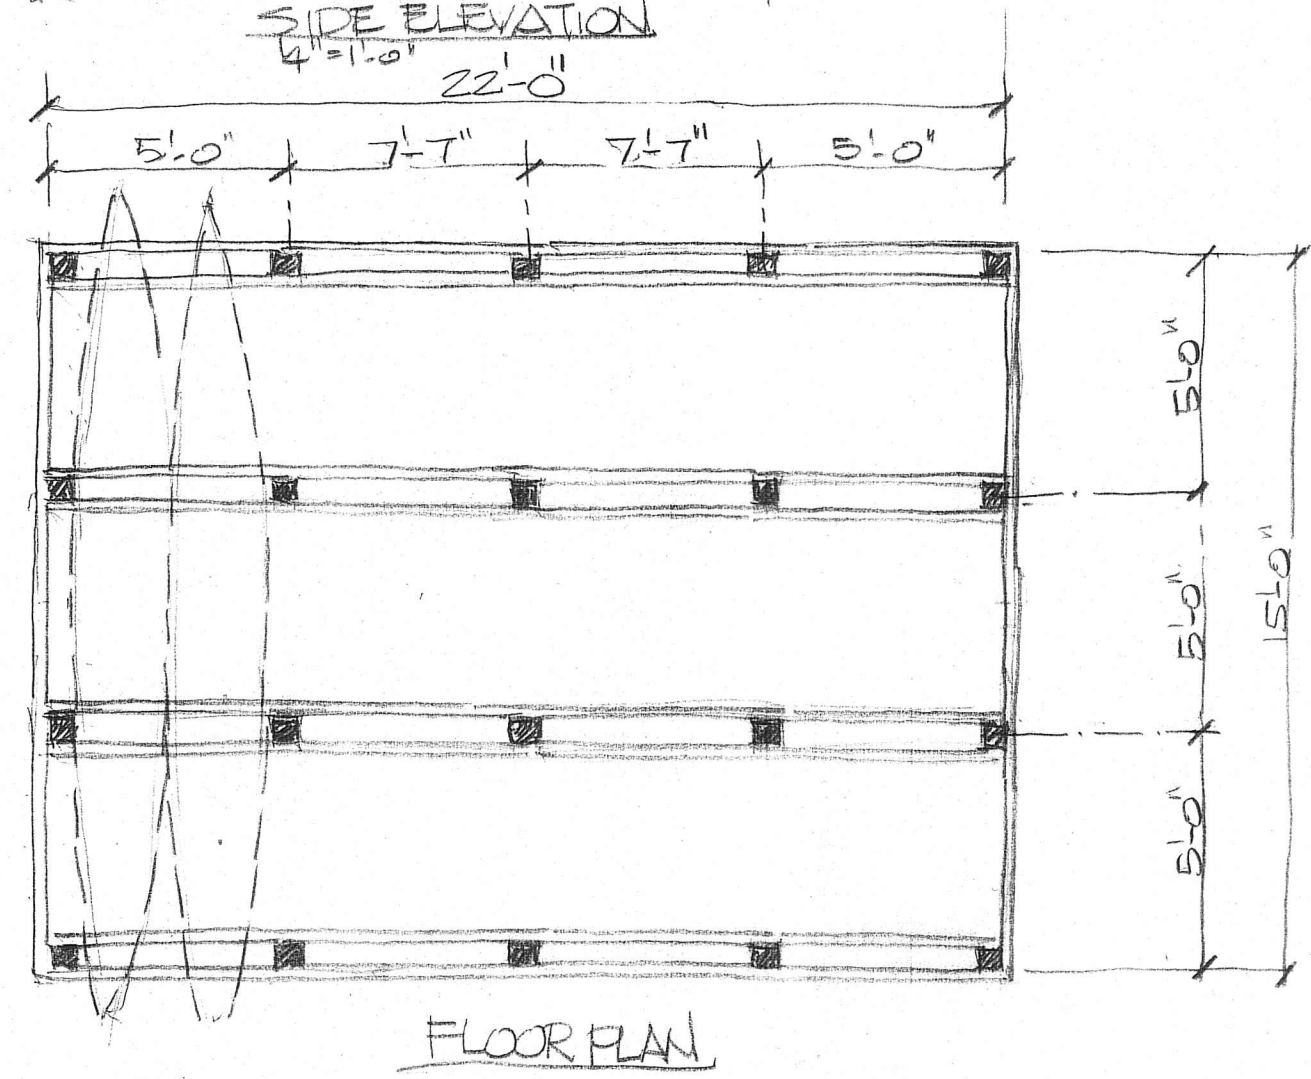


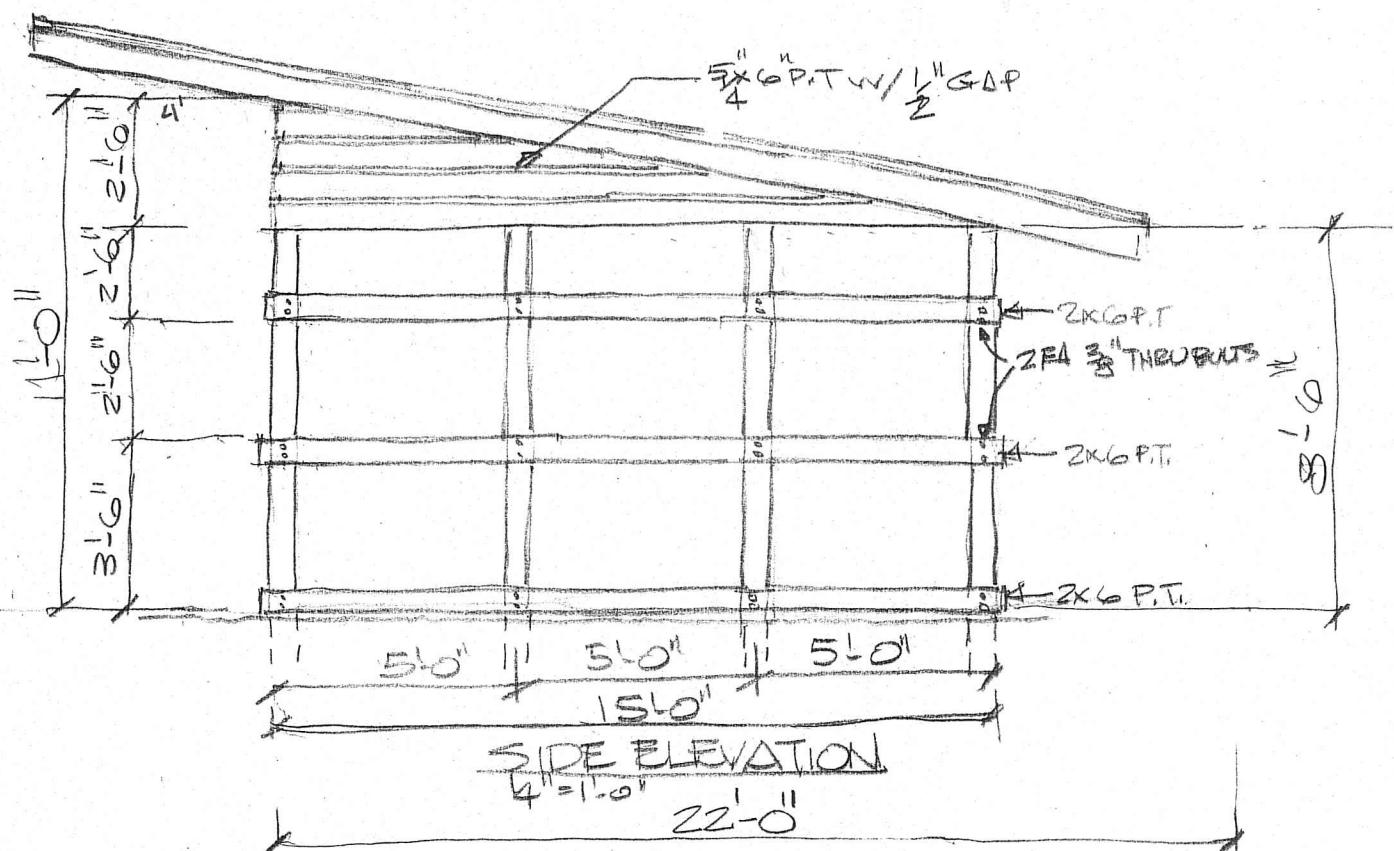

B
A-2 STORAGE "B" PLANS
4"=1'-0"

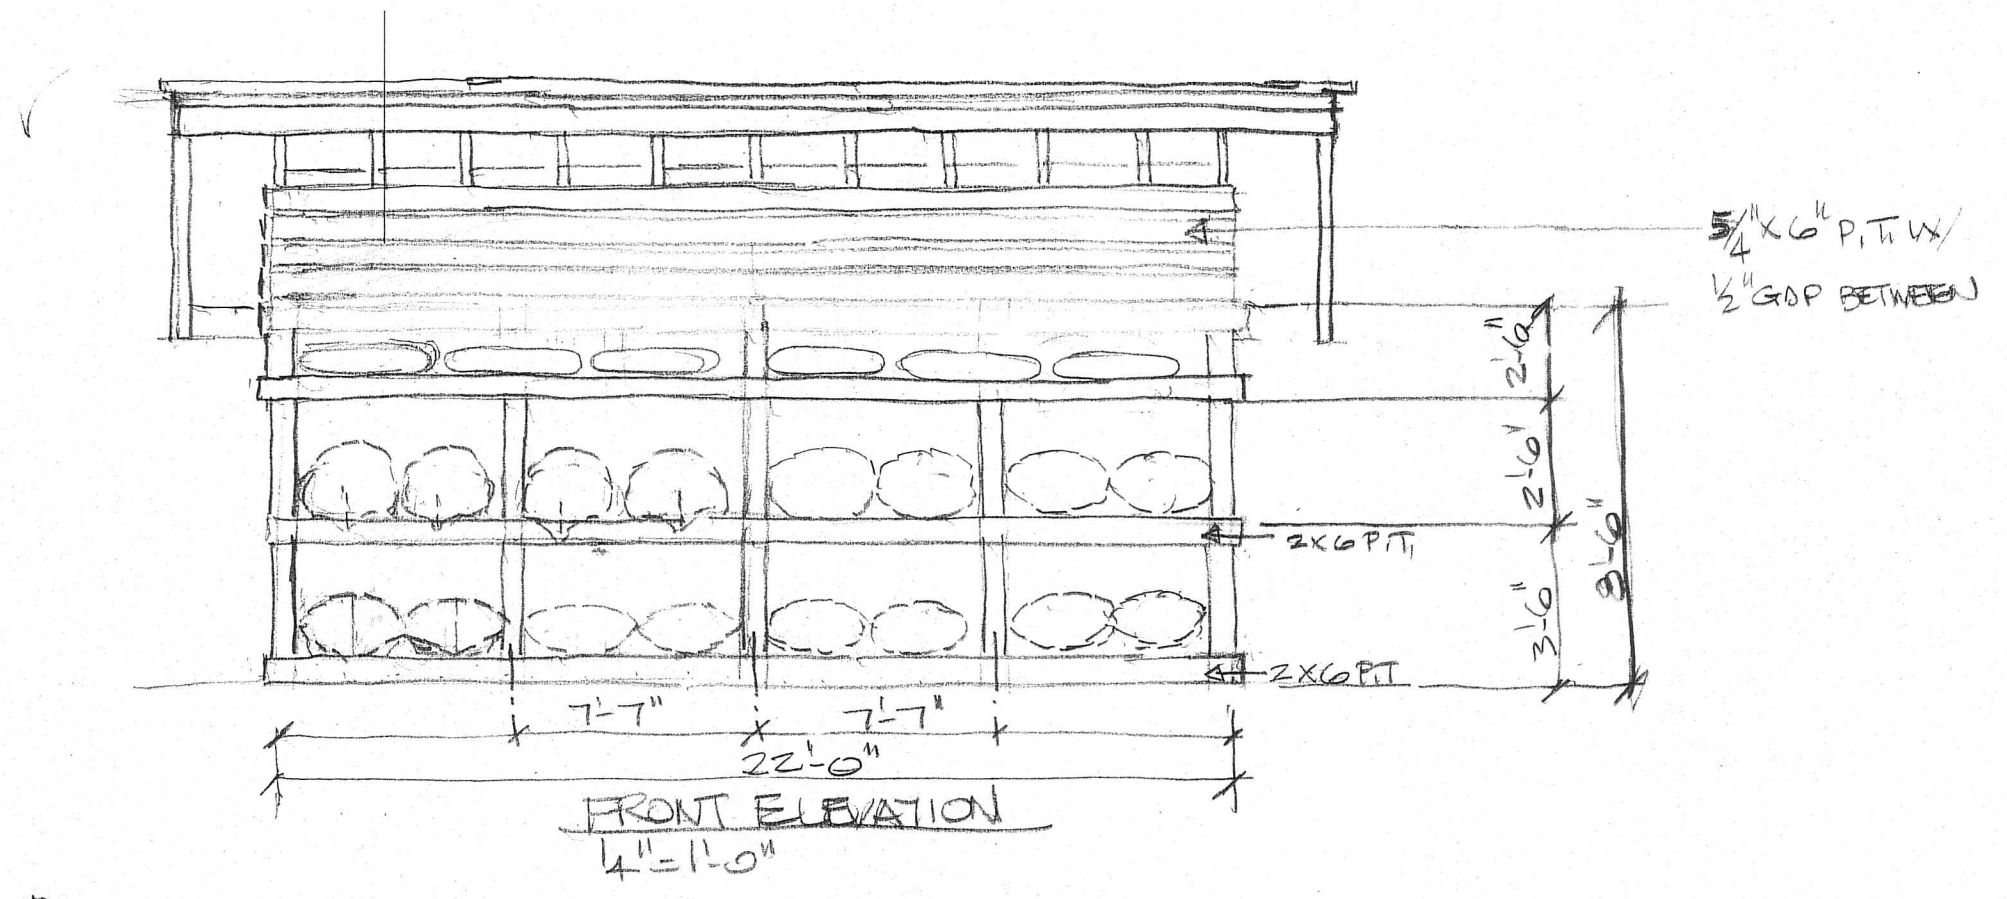

A
A-2 STORAGE "A" PLANS
4"=1'-0"